




American Concrete Industries

5'Ø MANHOLE SPECIFICATION SHEET

CATALOG SECTION: COOMERCIAL.MANHOLE.5FT

LAYOUT NAME: CATALOG VERTICAL

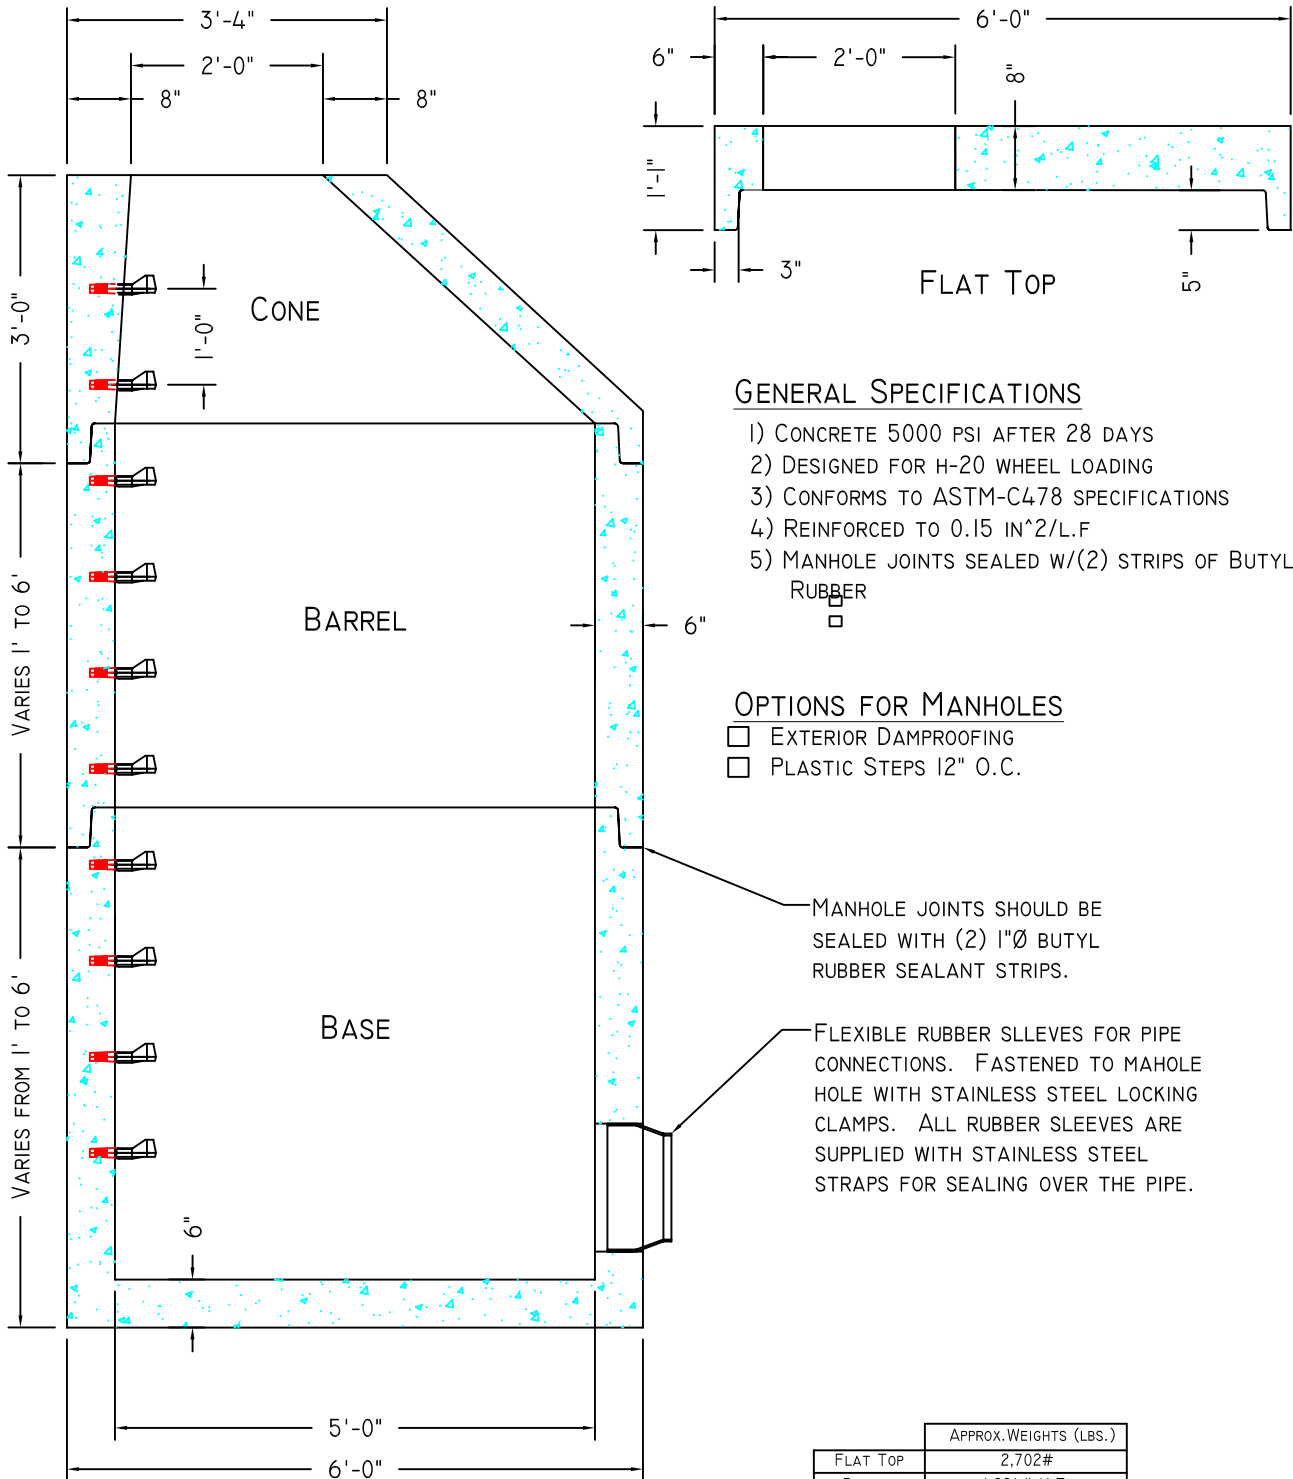

GENERAL SPECIFICATIONS

- 1) CONCRETE 5000 PSI AFTER 28 DAYS
- 2) DESIGNED FOR H-20 WHEEL LOADING
- 3) CONFORMS TO ASTM-C478 SPECIFICATIONS
- 4) REINFORCED TO 0.15 IN²/L.F
- 5) MANHOLE JOINTS SEALED W/(2) STRIPS OF BUTYL RUBBER

OPTIONS FOR MANHOLES

- EXTERIOR DAMPROOFING
- PLASTIC STEPS 12" O.C.

MANHOLE JOINTS SHOULD BE SEALED WITH (2) 1"Ø BUTYL RUBBER SEALANT STRIPS.

FLEXIBLE RUBBER SLEEVES FOR PIPE CONNECTIONS. FASTENED TO MAHOLE HOLE WITH STAINLESS STEEL LOCKING CLAMPS. ALL RUBBER SLEEVES ARE SUPPLIED WITH STAINLESS STEEL STRAPS FOR SEALING OVER THE PIPE.

	APPROX. WEIGHTS (LBS.)
FLAT TOP	2,702#
BARREL	1,224# V.F.
FLOOR	1,424#
GAL/FT	146.8 GAL/FT

AMERICAN CONCRETE INDUSTRIES

1022 MINOT AVE. AUBURN, ME / 1717 STILLWATER AVENUE VEAZIE, ME
 TEL: 207-784-1388 FAX: 207-783-4039 / TEL: 207-947-8334 FAX: 207-947-3580

DRAWING NAME: 5FT_MANHOLE_SPEC_SHEET
 LATEST REVISION: 1.0 DATE : 01/17/2003
 DRAWING DATE: 07/10/2001