

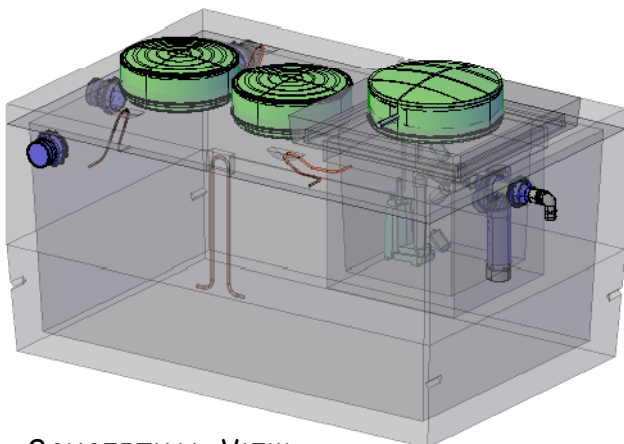


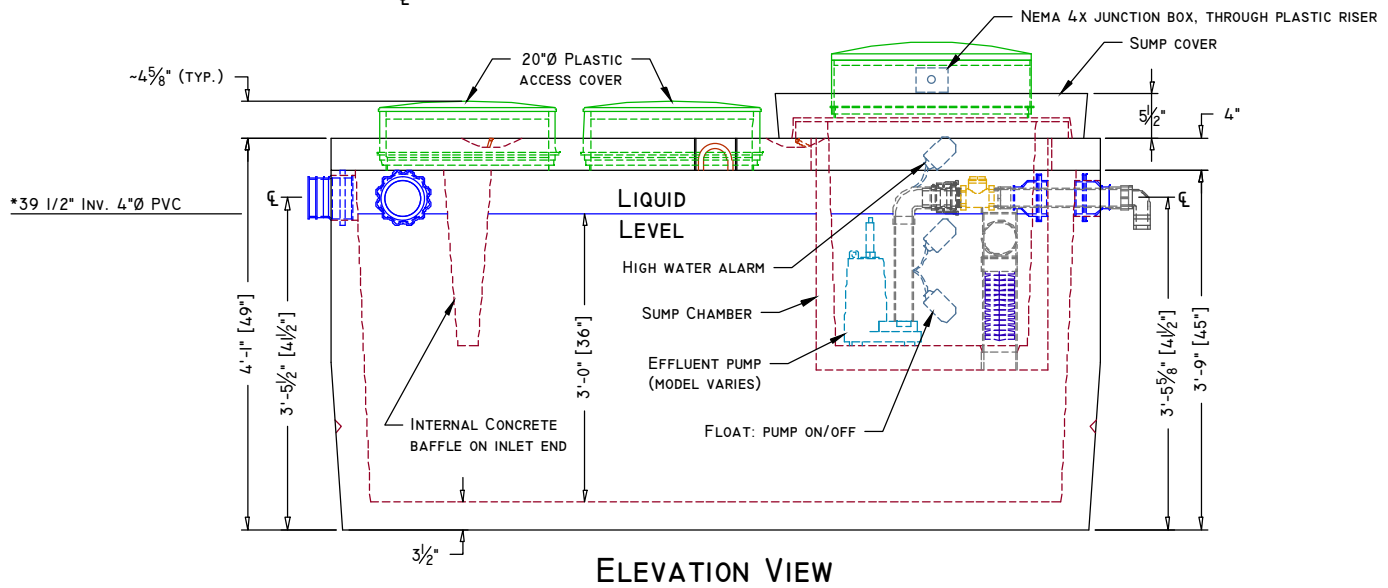

# American Concrete Industries

1717 Stillwater Ave. Veazie, ME. 04401

www.americanconcrete.com

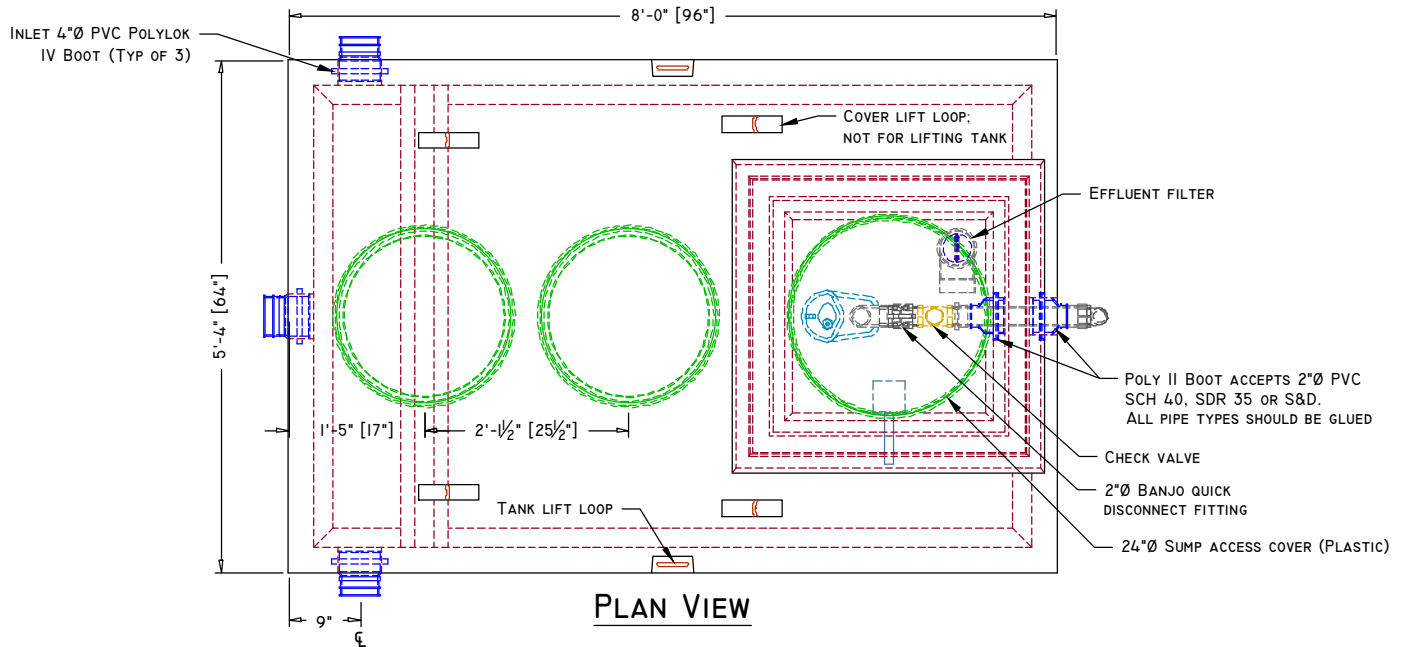

**CONCEPTUAL VIEW**

SCALE: NTS

\*Dimension is taken from bottom of tank

**Manufacturing Notes**

- 1.1. CONCRETE COMPRESSIVE STRENGTH: 5000PSI @ 28 DAYS
- 1.2. AIR ENTRAINMENT: 4-6%
- 1.3. GRADE 60 REINFORCEMENT
- 1.4. WWR & STRUCTURAL FIBER REINFORCED BASE
- 1.5. TANKS SHOULD BE PUMPED EVERY 3-5 YEARS, DEPENDING ON USE
- 1.6. NEVER USE SEPTIC CLEANING AGENTS
- 1.7. DESIGNED FOR PEDESTRIAN LOAD RATING ONLY
- 1.8. ALL TANK PENETRATIONS ARE INTEGRALLY CAST
- 1.9. ALL JOINTS SEALED W/ BUTYL RUBBER JOINT SEALANT
- 1.10. 'LIFT / PUSH / CORD LENGTH' INFORMATION REQUIRED AT TIME OF ORDERING
- 1.11. APPROVAL REQUIRED FROM LOCAL CODE ENFORCEMENT AGENCIES, PRIOR TO USE

**Physical Specifications:**

Cover Weight:	2,045 lbs
Tank Weight:	5,740 lbs
Sump Weight:	795 lbs
Sump Cover Weight:	330 lbs
Total Weight:	9,235 lbs
Capacity:	733 gal (Invert In)
Working Capacity:	701 gal (Filter Invert)

750GAL LOWBOY (NEW STYLE) LIFT STATION

ACI CATALOG DRAWINGS

ITEM#: 292120

DRAWN DATE: 05/24/2017

REVISION #:

SCALE: 1/2" = 1'-0" UNLESS OTHERWISE NOTED

REVISION DATE: